


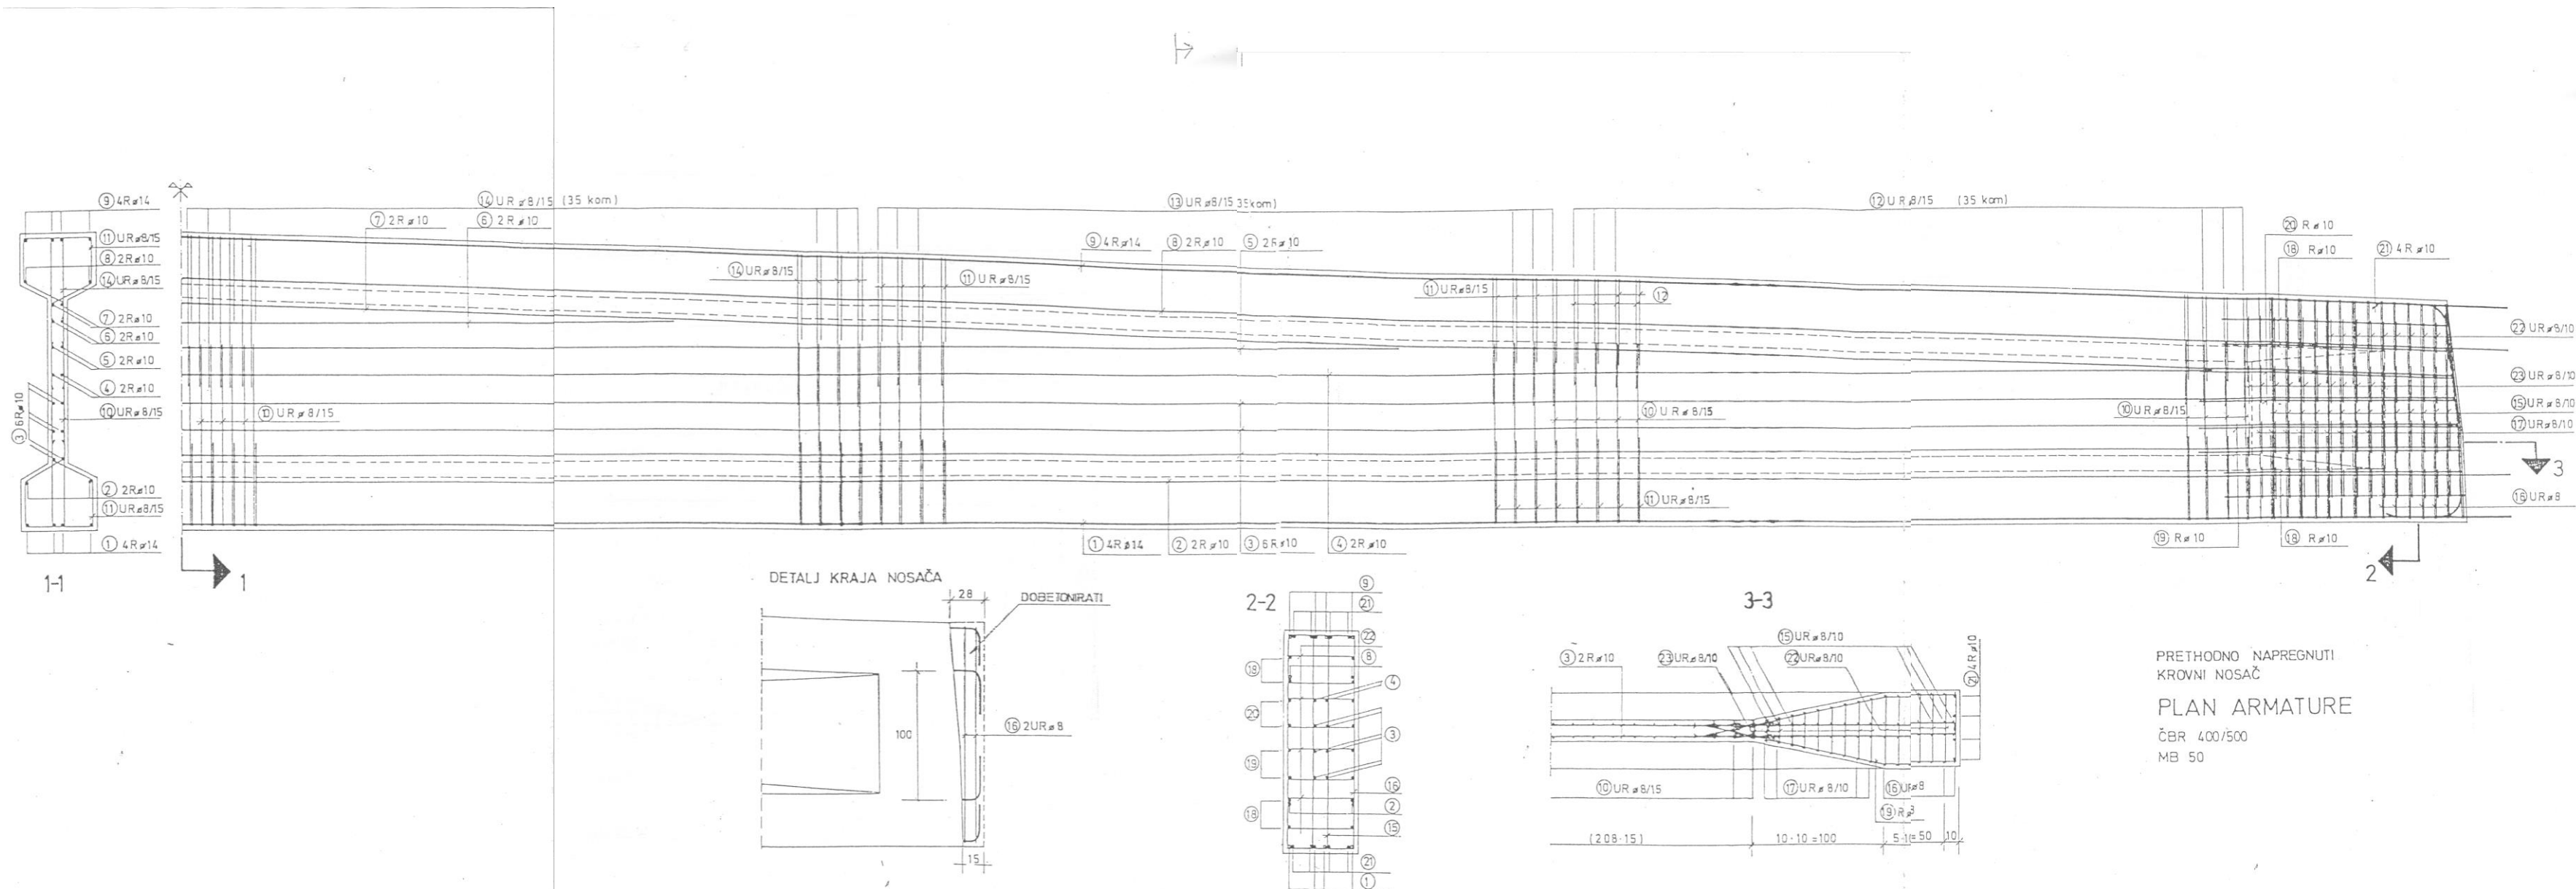

PRETHODNO NAPREGNUTI
KROVNI NOSAČ
PLAN ARMATURE
ČBR 400/500
MB 50